



ENCASEMENT WITH CASING CHOCKS

NO SCALE

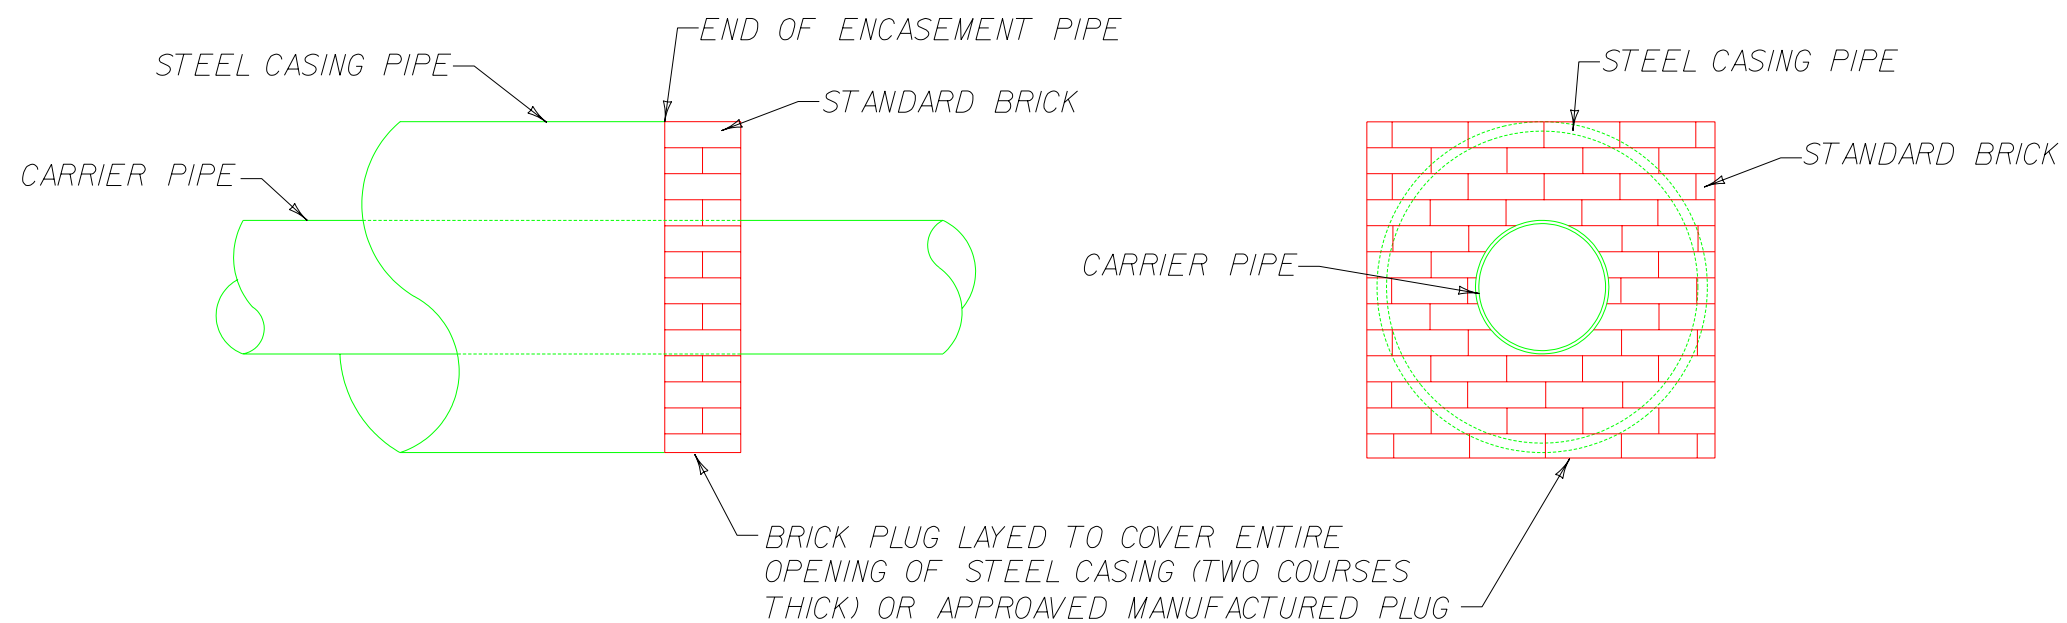

BRICK ENCASEMENT PLUGS

NO SCALE

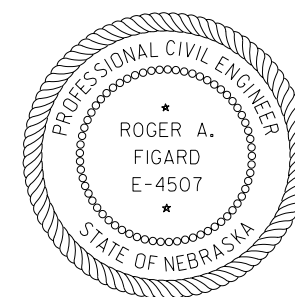

REVISIONS			ENCASEMENT WITH CASING CHOCKS AND ENCASEMENT PLUGS	
NO.	BY	DATE		
1				
2				
3				
4				
5				
6			CITY OF LINCOLN, NEBRASKA OFFICE OF THE CITY ENGINEER	
7			Date: 2-03 / CAW	Scale: None
8			No. Sheets	Sheet No.
9			1	PLAN NO. L.S.P. 190
10				1